

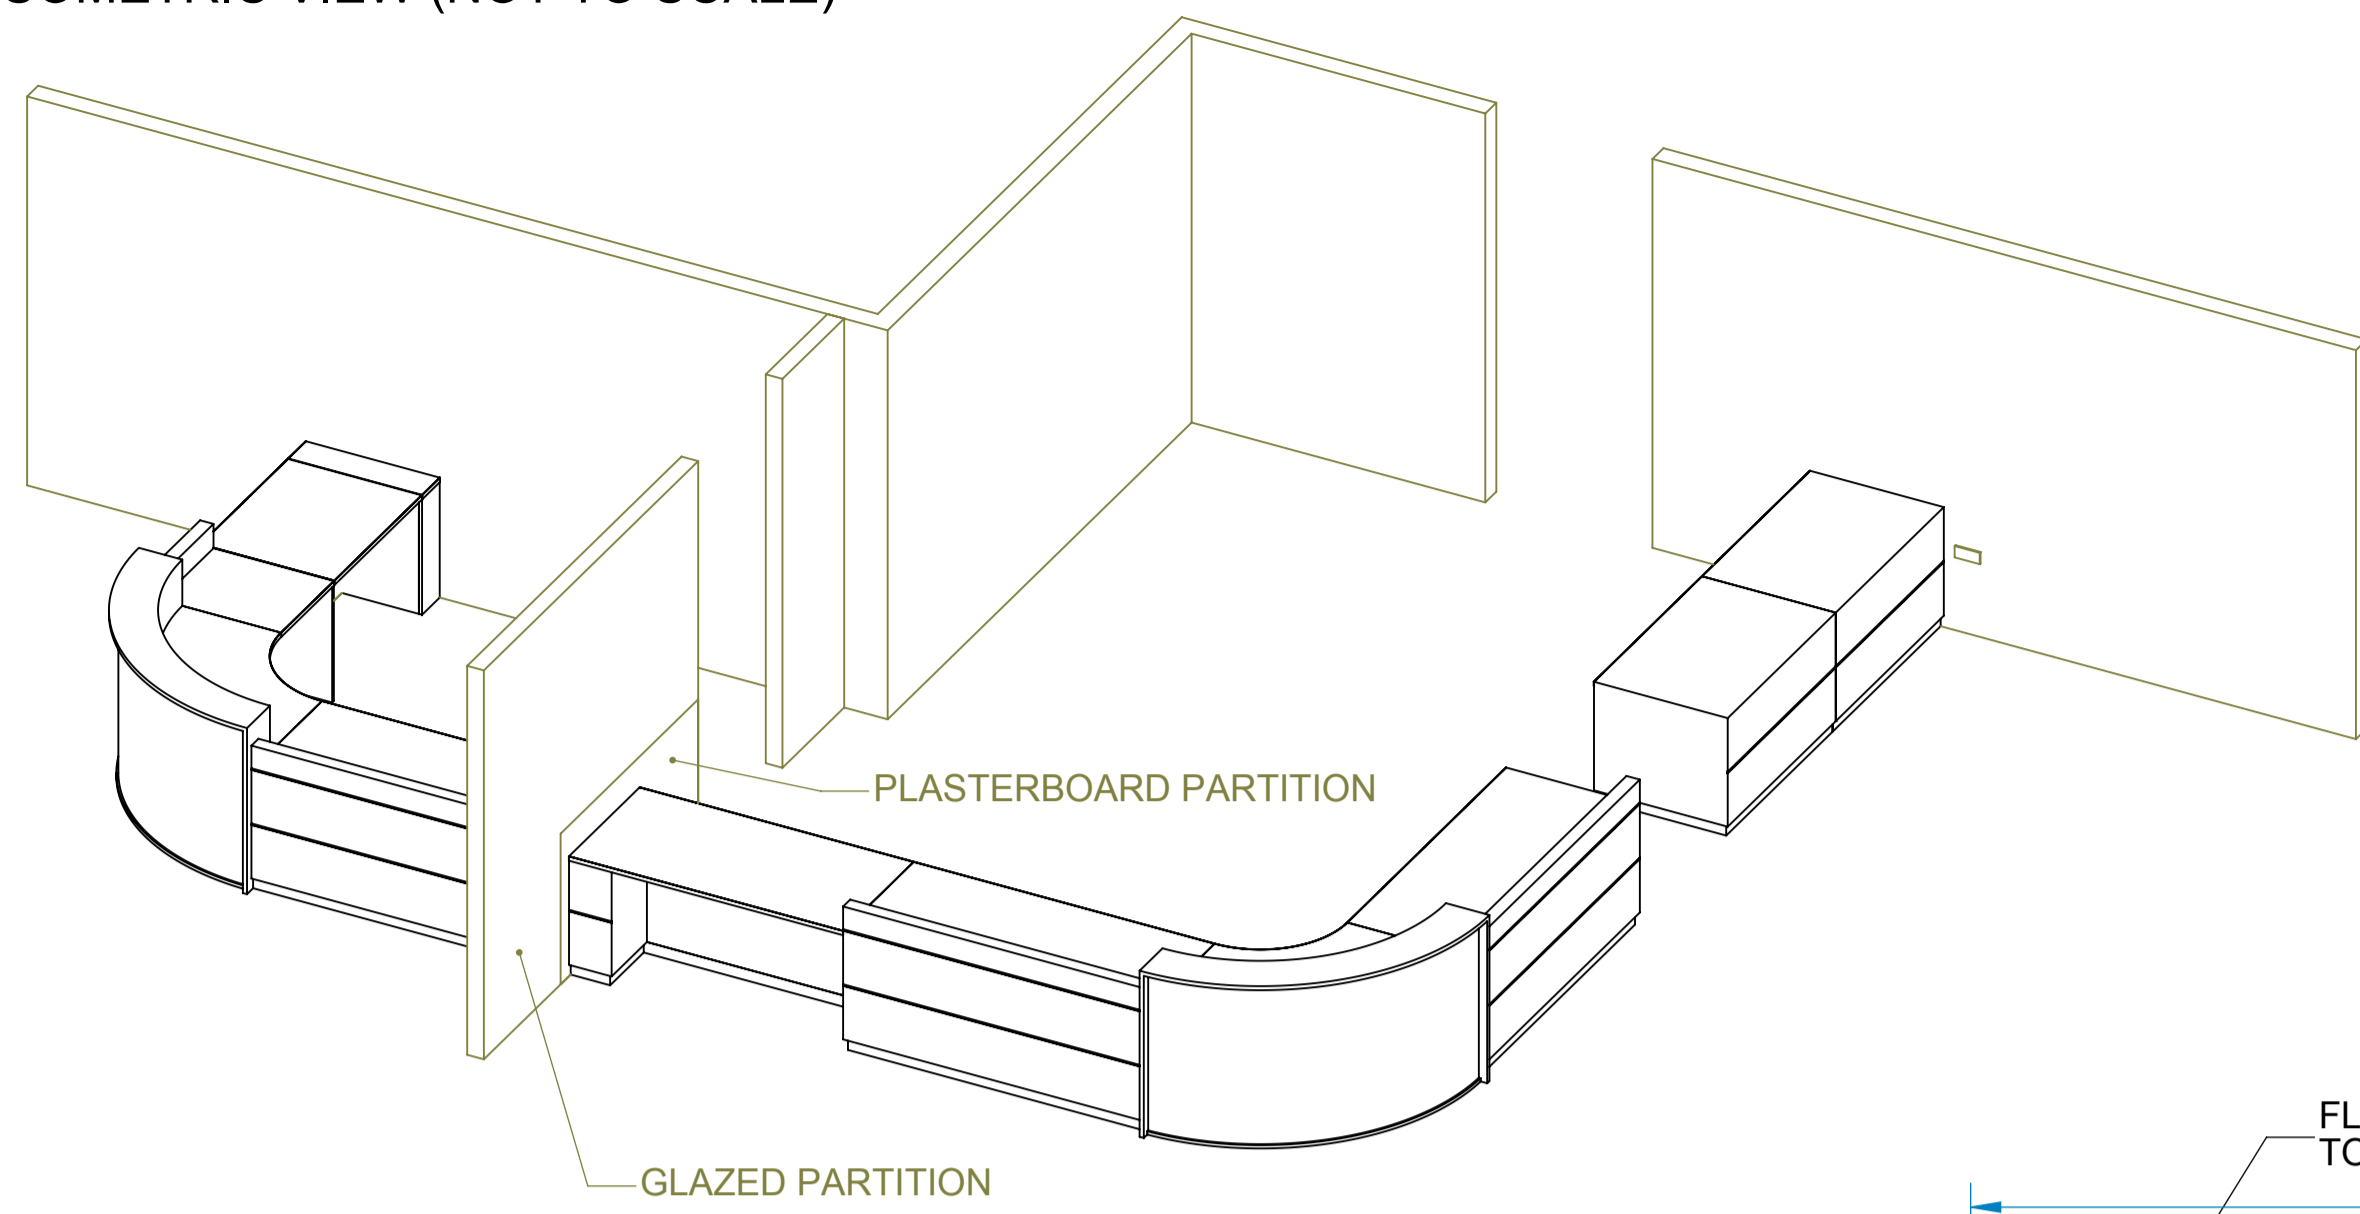
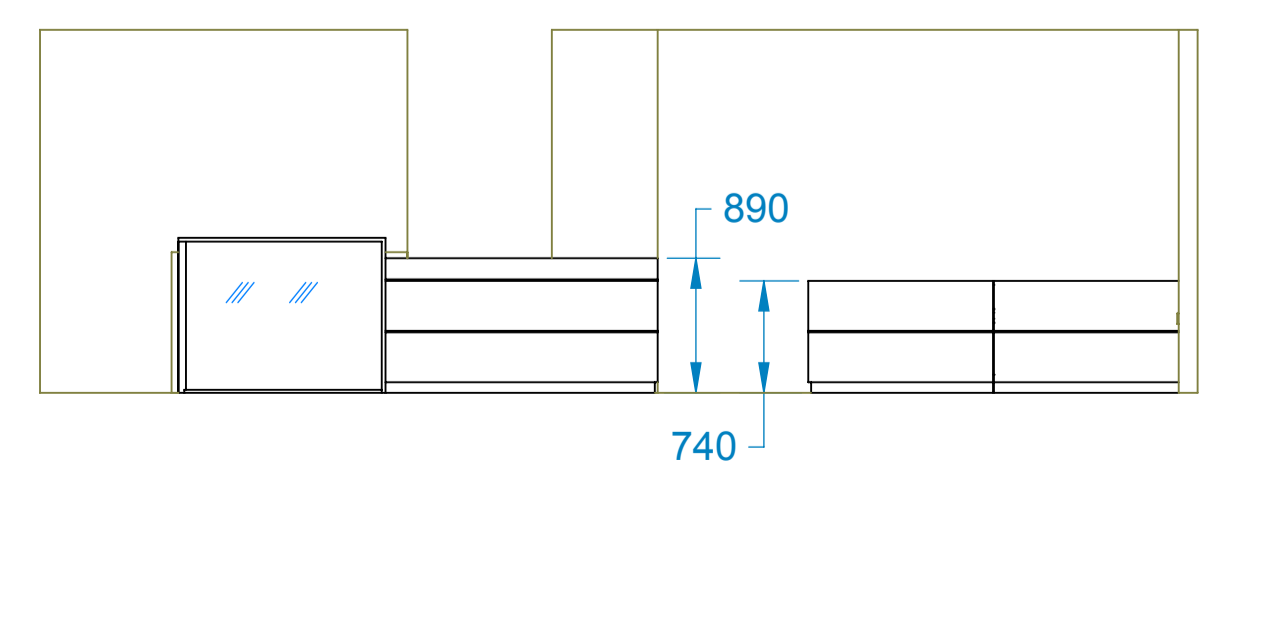
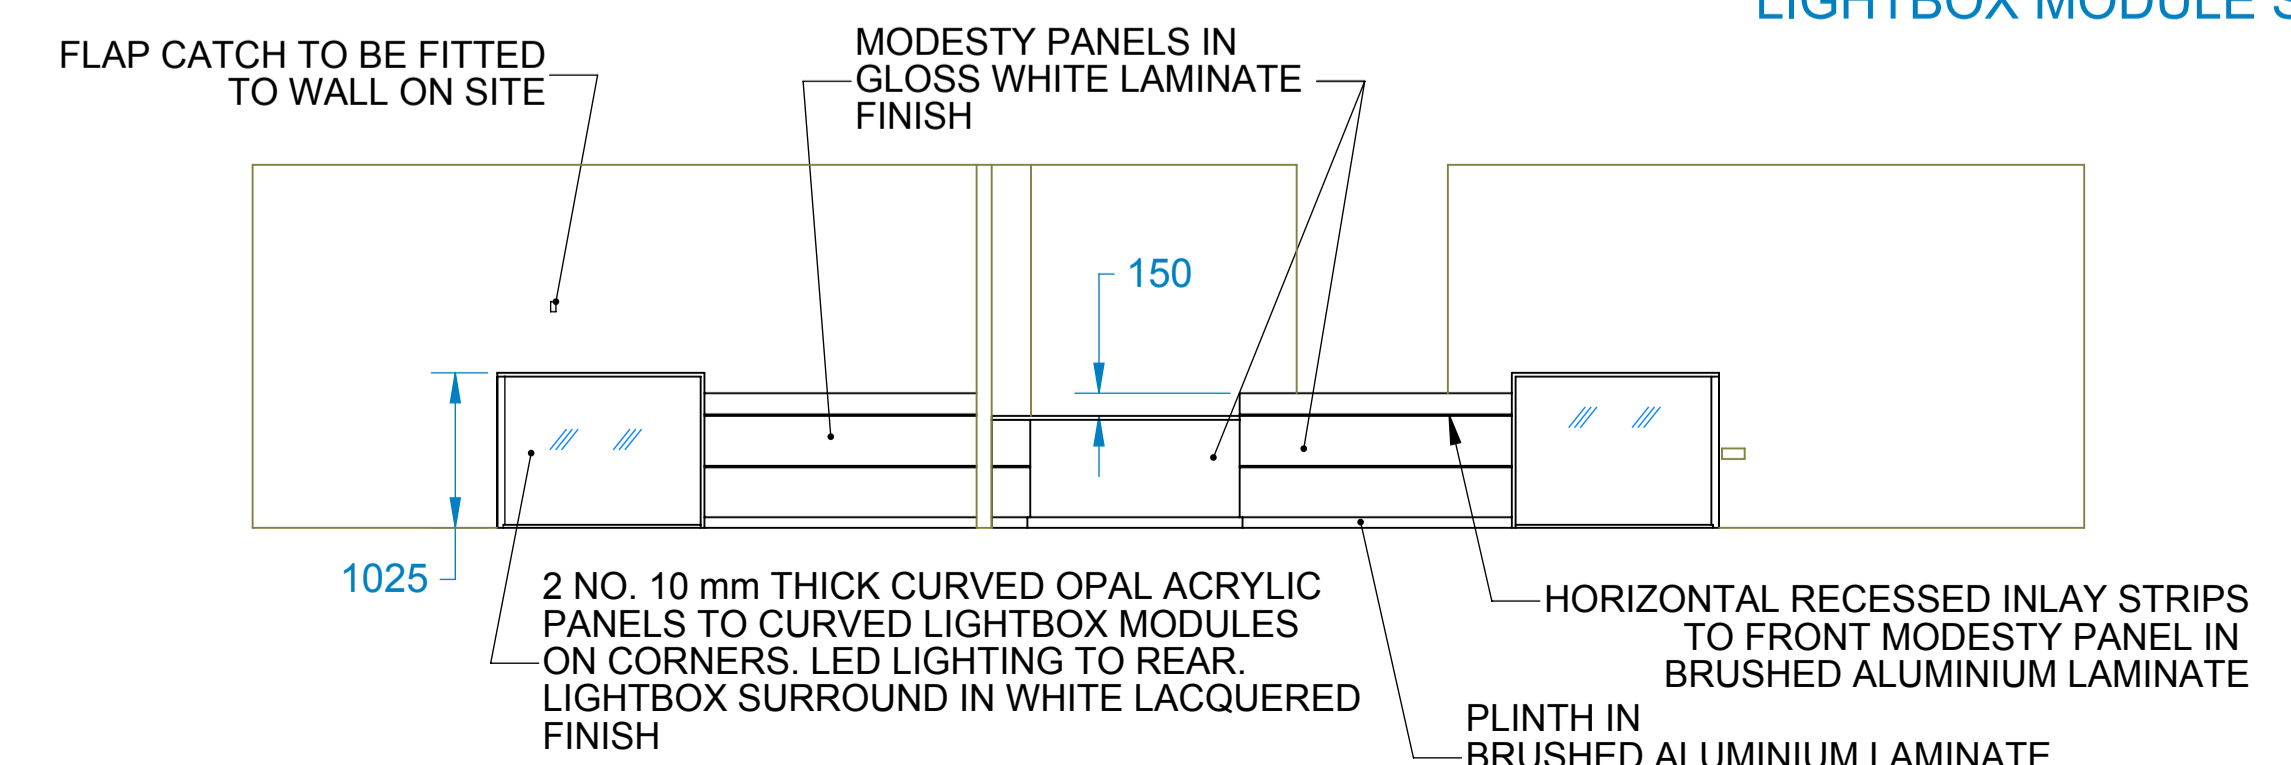
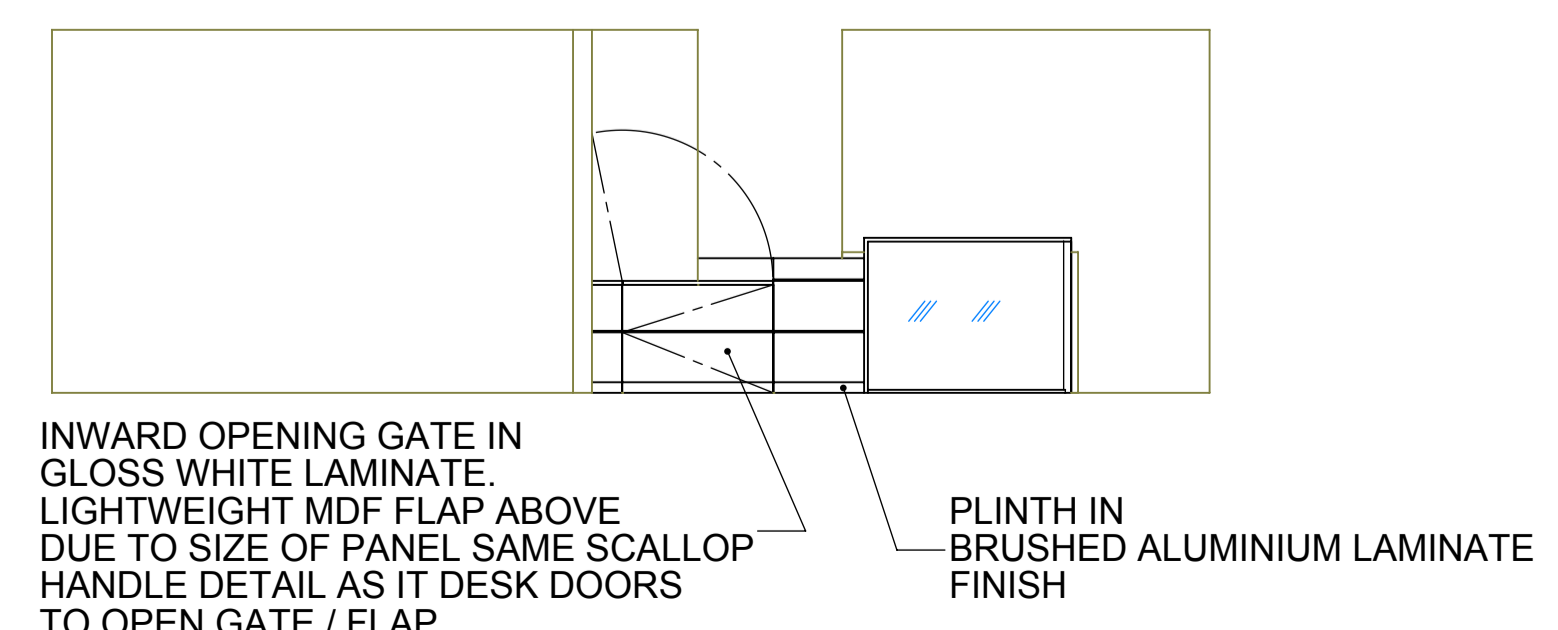
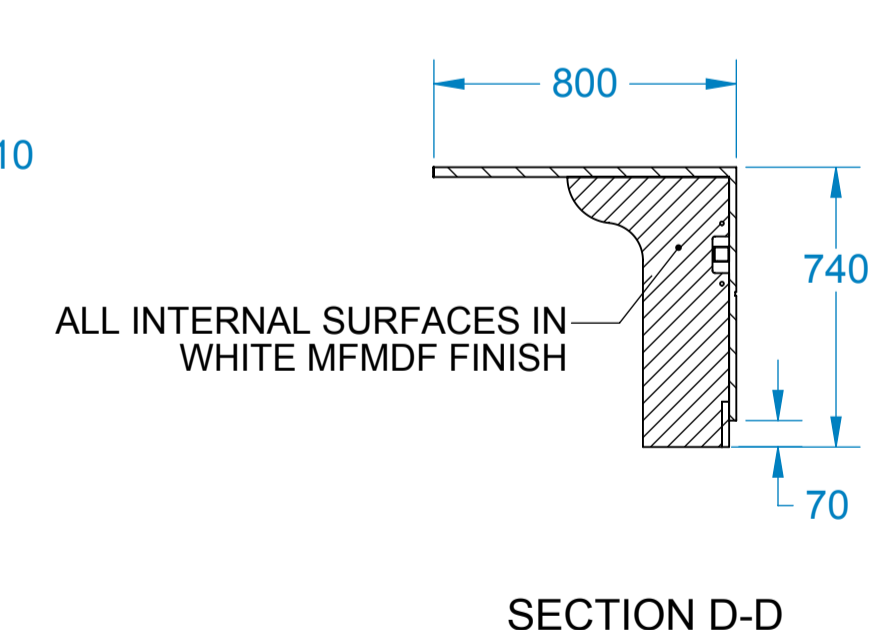
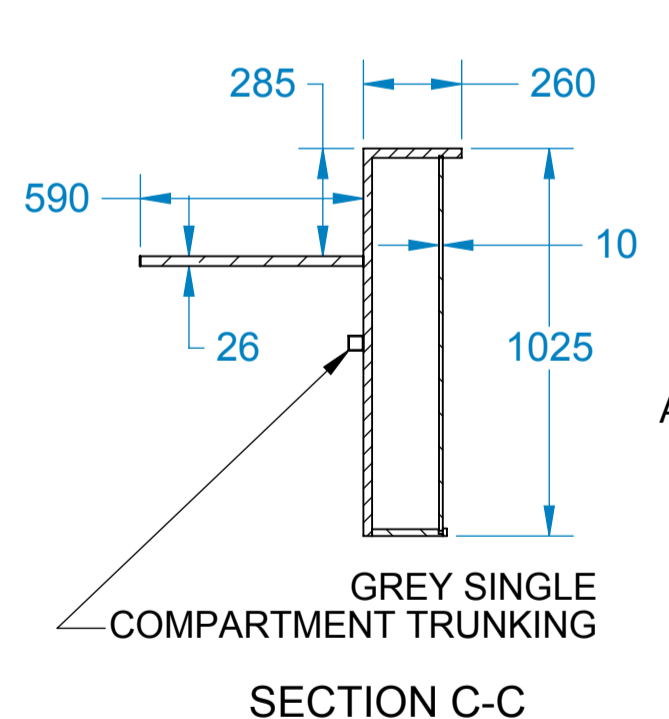
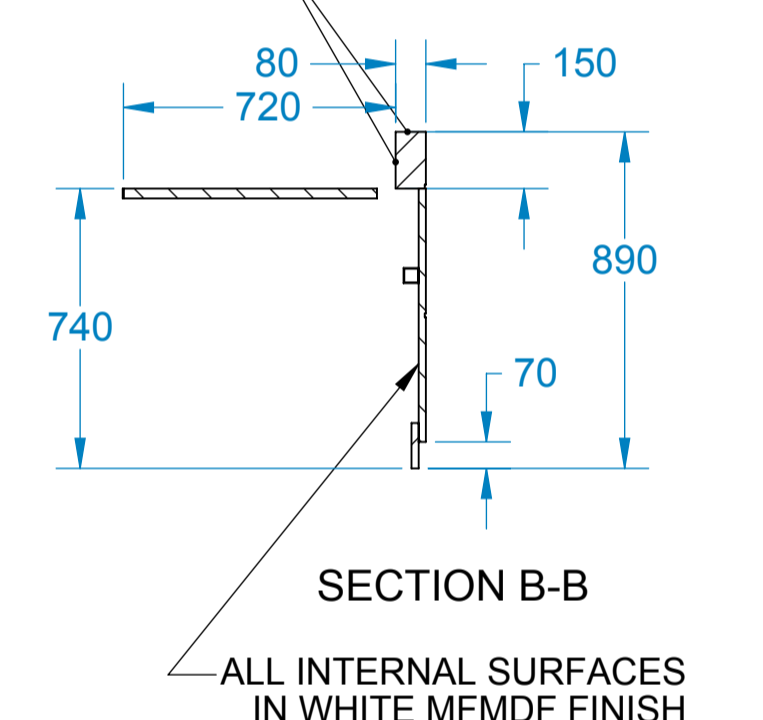


ISOMETRIC VIEW (NOT TO SCALE)

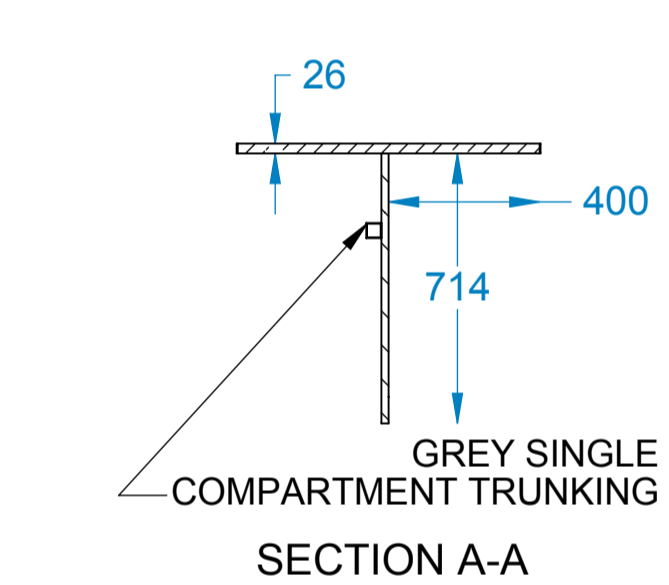

PLAN VIEW

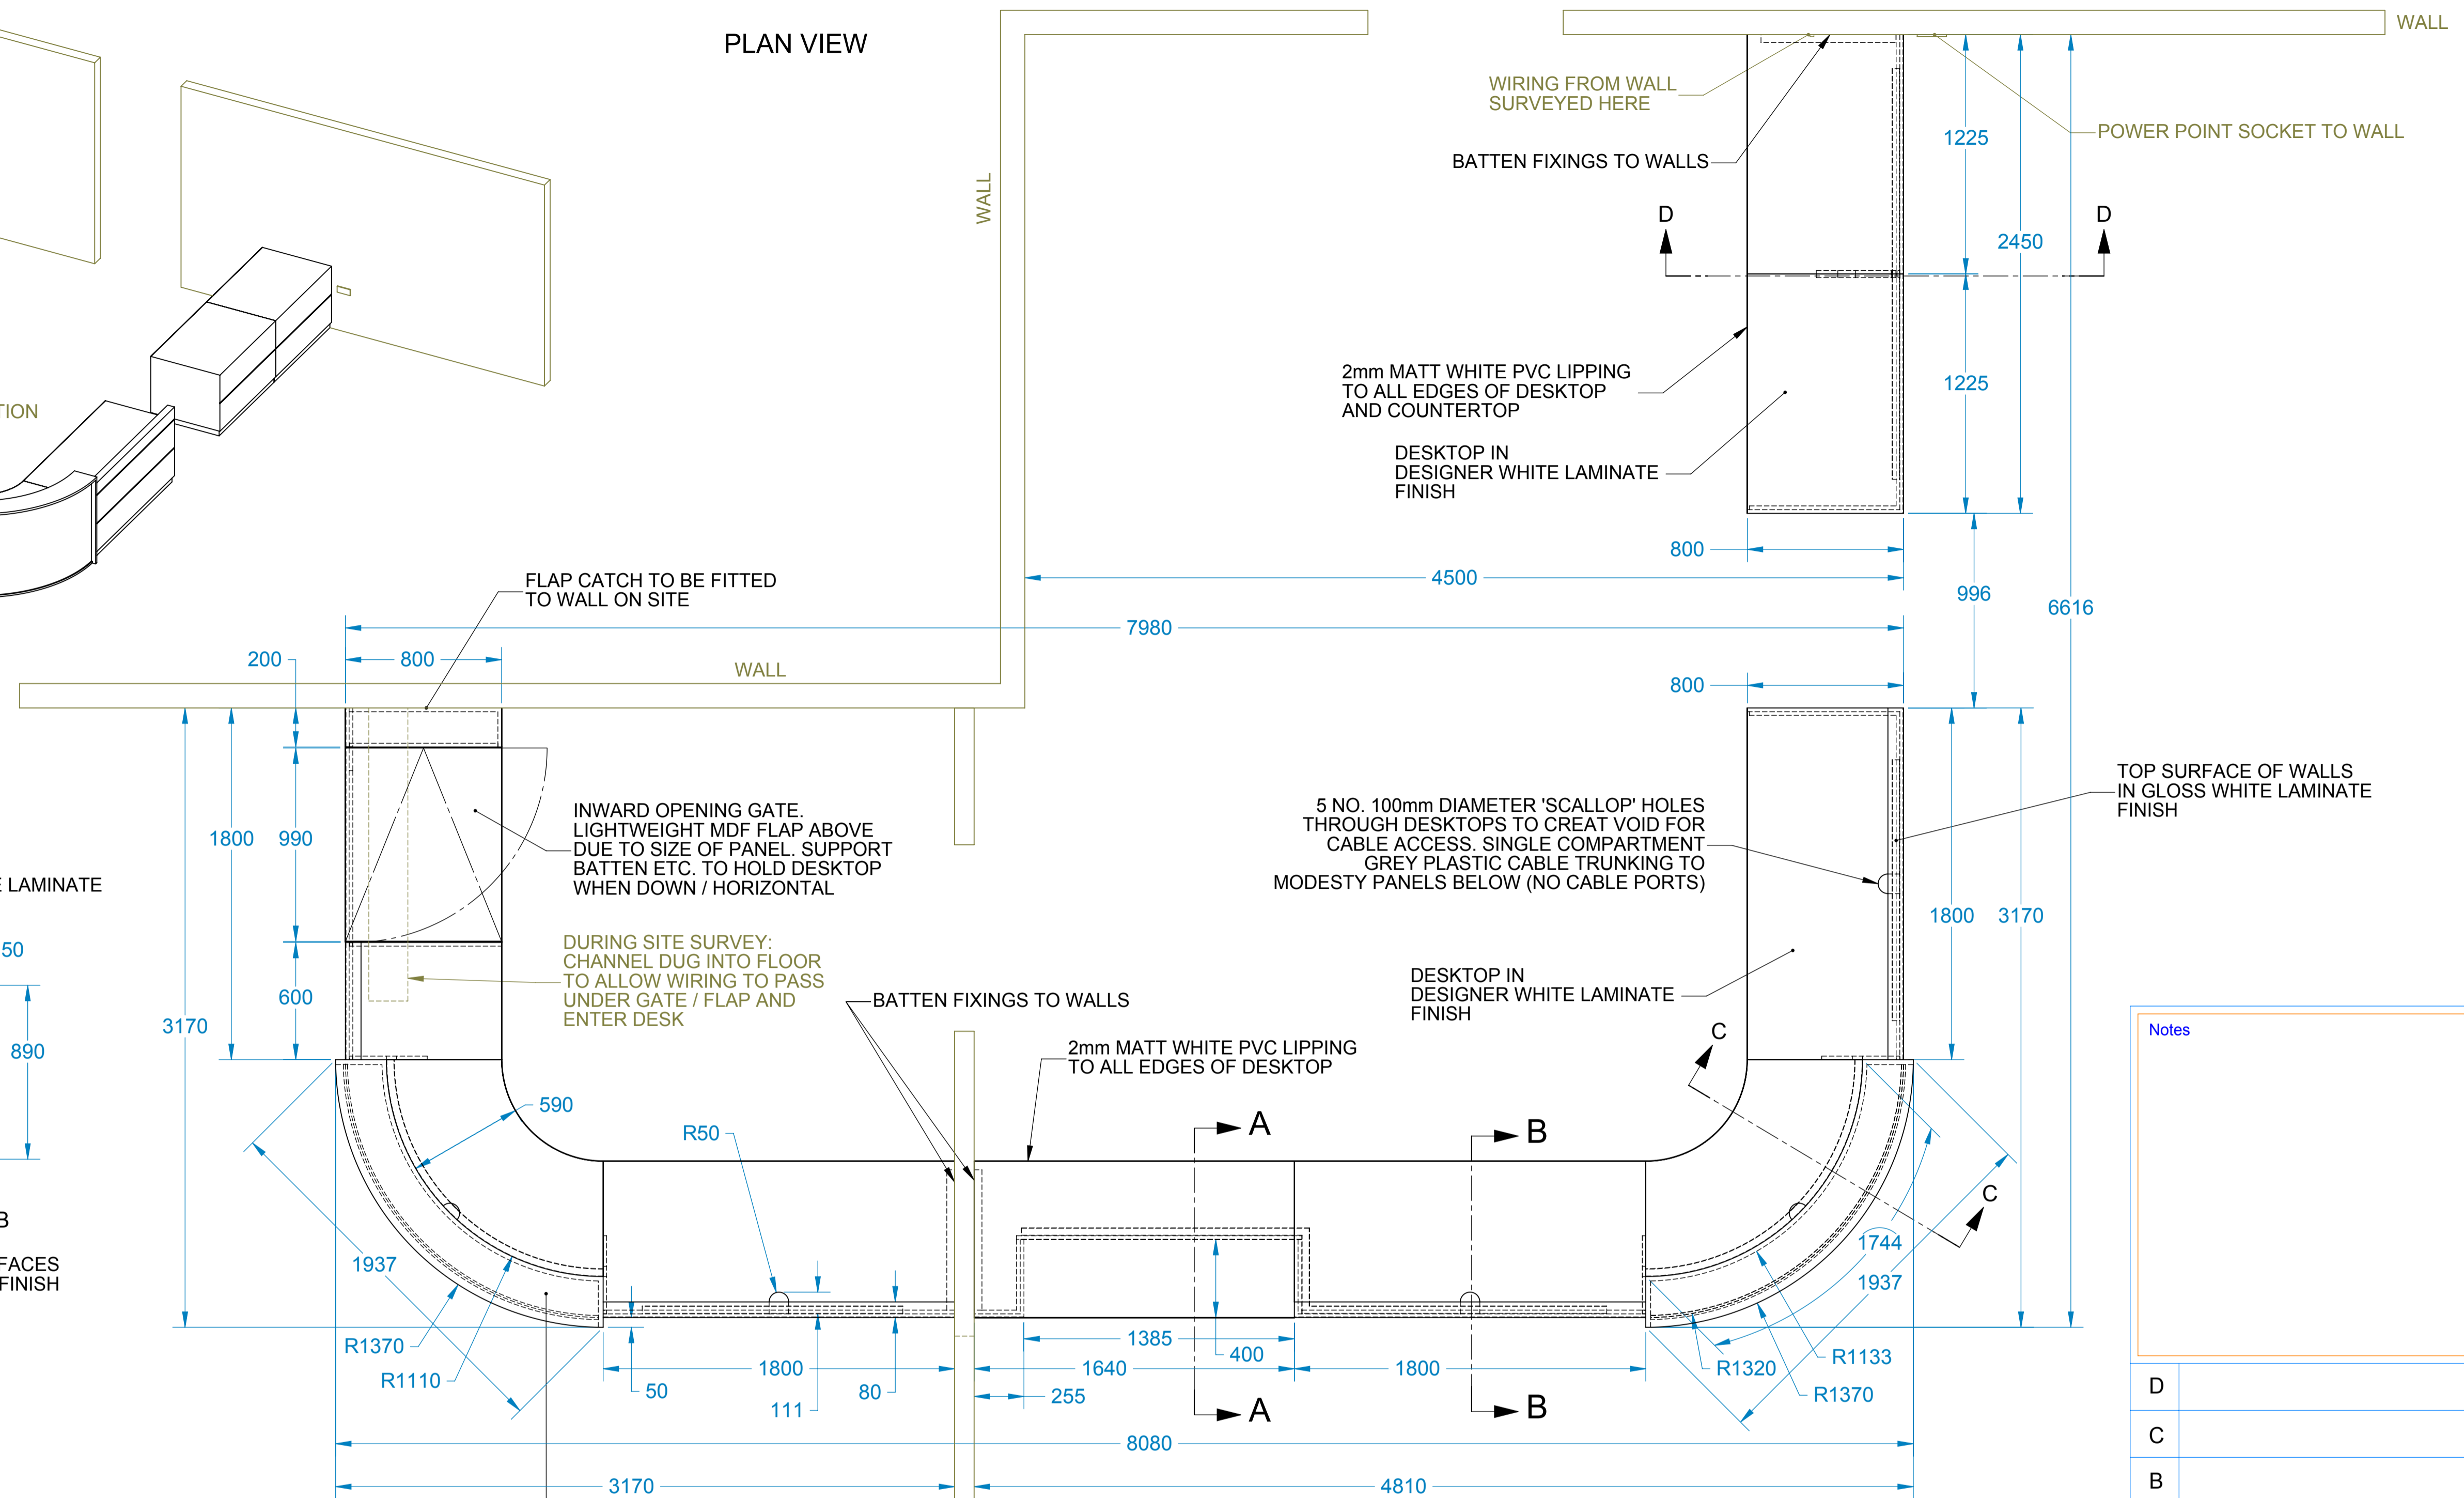

BESPOKE RECEPTION DESKS TO ACCOMPANY IT BAR / STORAGE UNIT (DRAWING xxxx xxx xxx xxx)

DESKS TO SCRIBE TO WALL ON SITE, END MODULES TO BE MANUFACTURED 50mm OVERSIZE TO ALLOW FOR SCRIBE.

ALL OUTER SURFACES OF DESKS IN GLOSS WHITE LAMINATE, EXCEPT FOR ALL DESKTOPS TO BE IN DESIGNER WHITE LAMINATE (MATT WHITE)

LIGHTBOX MODULE SURROUNDS IN WHITE LACQUERED FINISH

Notes	

D	
C	
B	
A	ALL OUTER SURFACES IN GLOSS WHITE LAMINATE, EXCEPT TO WORKTOPS
Client	
Job No.	4177
Job Title	

Drawing Title					
BESPOKE RECEPTION DESK					
SHEET 1 OF 1					
Scale	1:20	Date	30 09 09	Drawn By	TAR
Drawing No.		Revision			
		A			

Clarke Rendall
BUSINESS FURNITURE LIMITED

Copyright exists on the designs and information shown on this drawing which may not be reproduced in any form without prior written consent

Unit 12 Denbigh Hall Industrial Estate
Denbigh Hall Drive, Bletchley
Milton Keynes, MK3 7QT
T: 01908 391600 F: 01908 391601
E: sales@clarkeandrendall.com
www.clarkeandrendall.com